


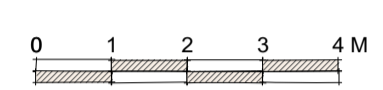


FRONT ELEVATION
 Scale: 1:100




RIGHT ELEVATION
 Scale: 1:100




REAR ELEVATION
 Scale: 1:100

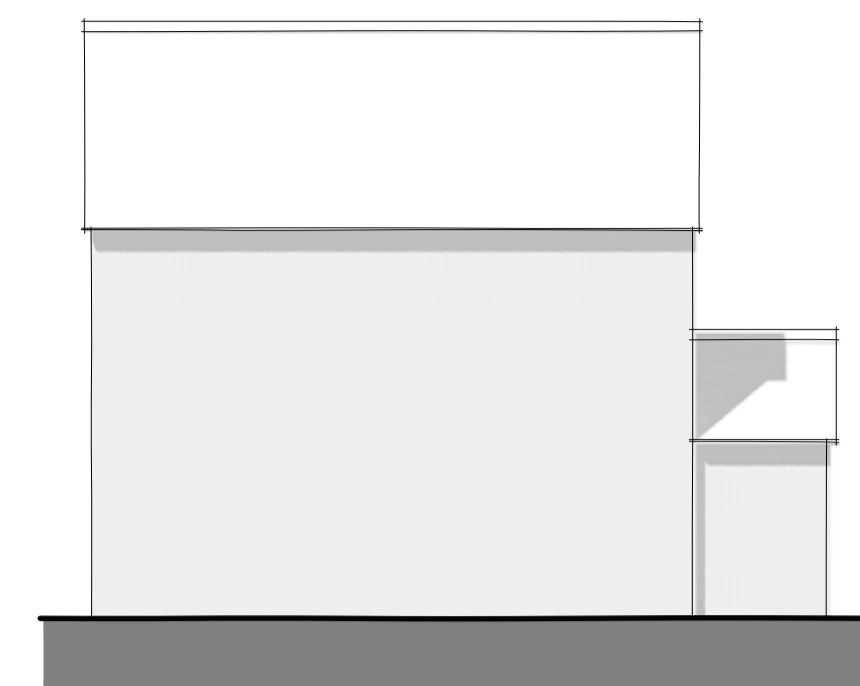


LEFT ELEVATION
 Scale: 1:100

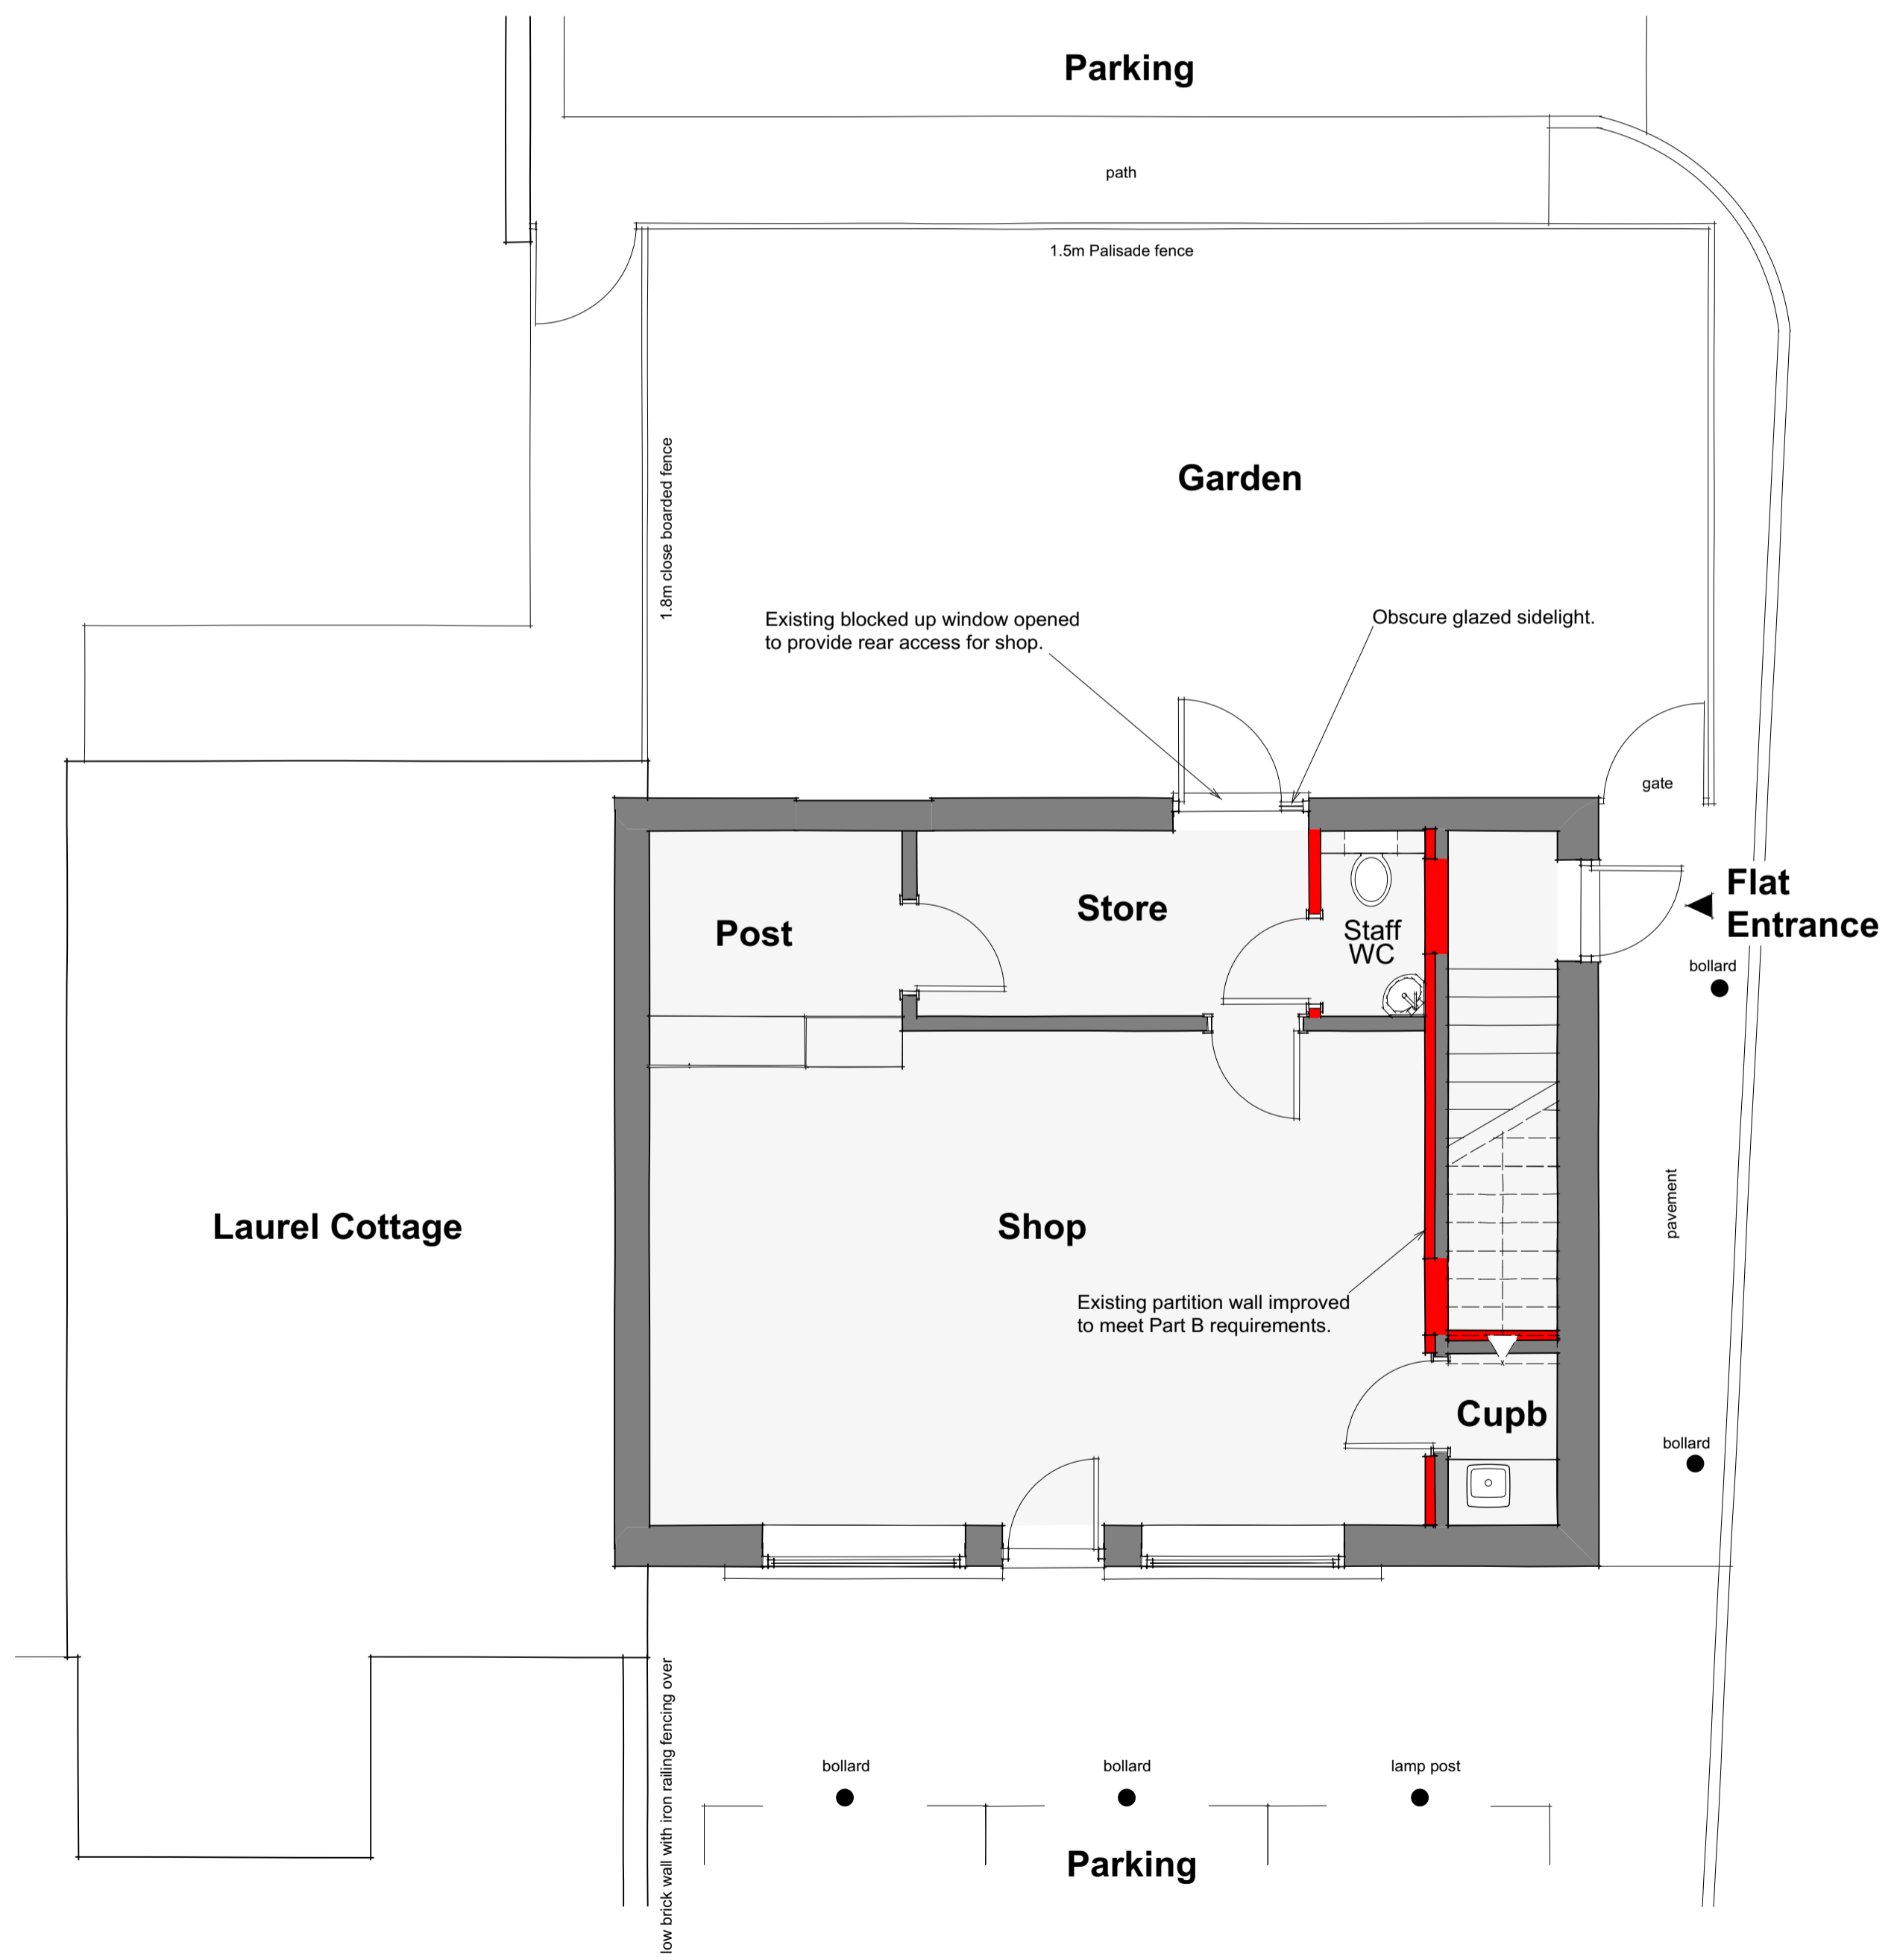
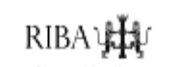


GROUND FLOOR PLAN
 Scale: 1:50

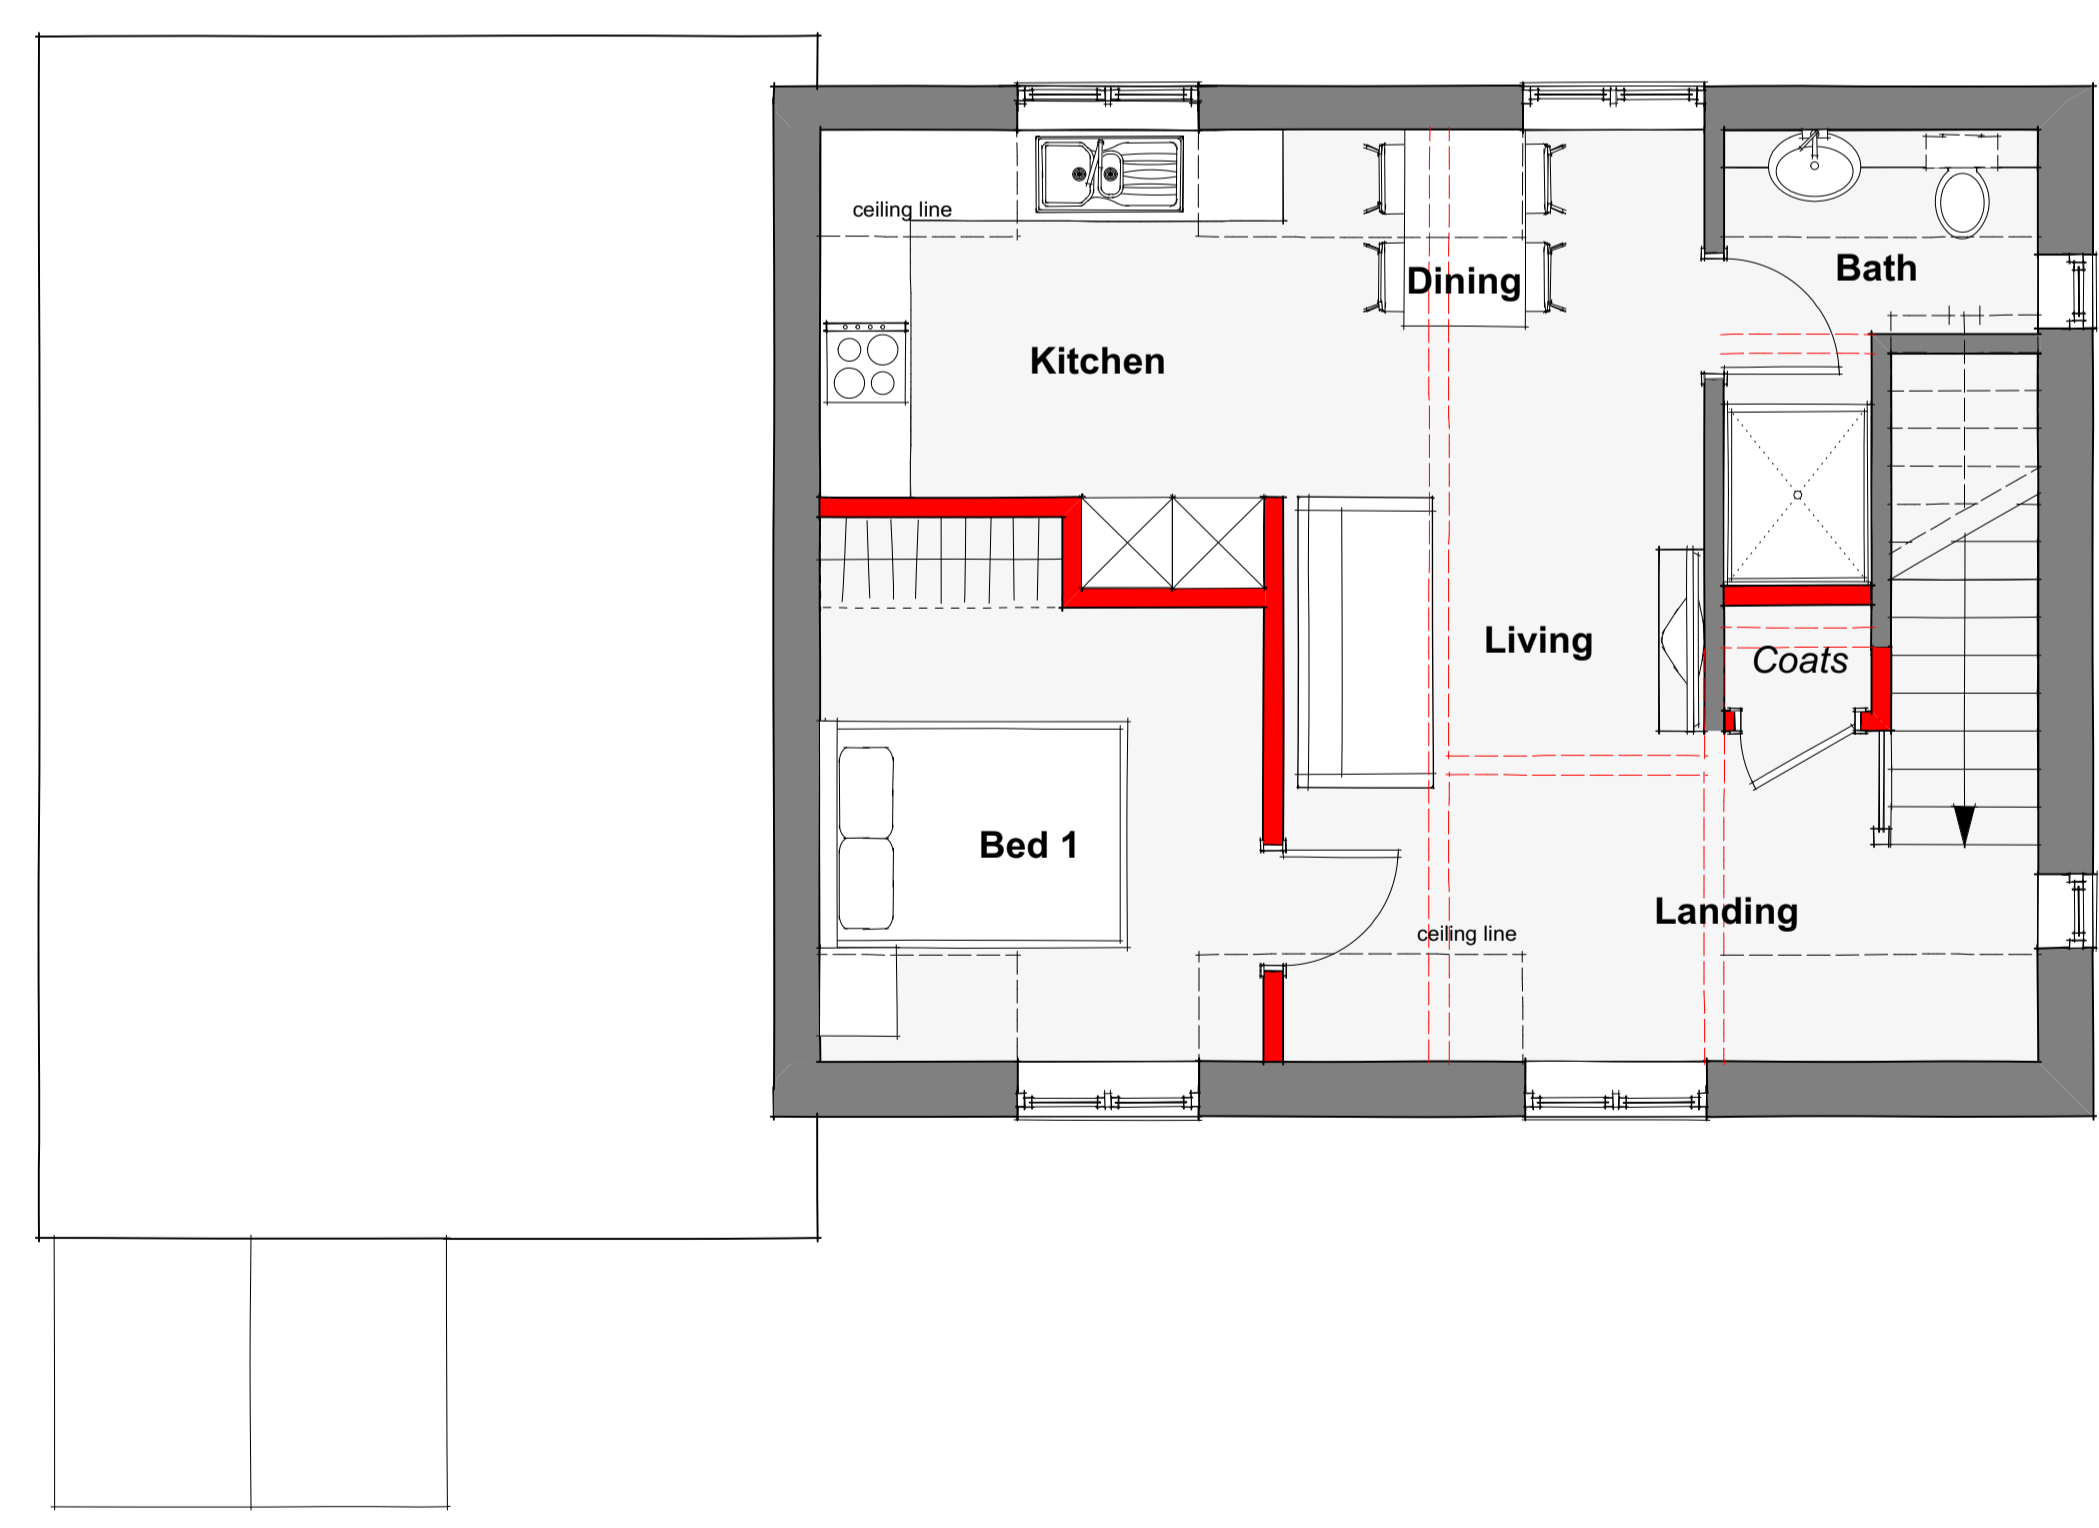

FIRST FLOOR PLAN
 Scale: 1:50

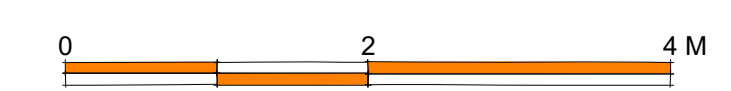

A			28/08/2020	Rear access and staff WC added.
No	Date	Revision Notes		
 design planning architecture   <small>DP Architects The Old Brewery Tap, 13 Drunken Lane, Huddersfield, Yorkshire, UK Tel: 01484 813 000 Email: mail@dparchitects.co.uk</small>				
Client				
BUCKS HOUSING ASSOCIATION LTD				
Project				
VILLAGE SHOP CHAPEL HILL SPEEN BUCKS HP27 0SL				
Drawing				
PROPOSED PLANS & ELEVATIONS				
Scale	Dwg No	Rev		
As Stated@A1		20 SPEE PE02		A
Drawn	CB			
Date	Status	PLANNING		
22.07.20				